

樓梯

貨梯

投影機

後臺

CL

舞台區
13Mx10M

1488.3

1000

黑幕

1300

1723.5

267.2

216.9

No. Dist to PL Title

#10 — 1000 —

#09 — 936.8 —

#08 — 877.5 —

#07 — 727.6 —

#06 — 637.5 —

#05 — 517.5 —

#04 — 397.5 —

#03 — 273 —

PL 0

#02 — -352.5 — 貓道1

#01 — -472.5 — 貓道2

900

1600

376.1

u@D

200


200

2207.6

+460

大廳

Scale : 1:100

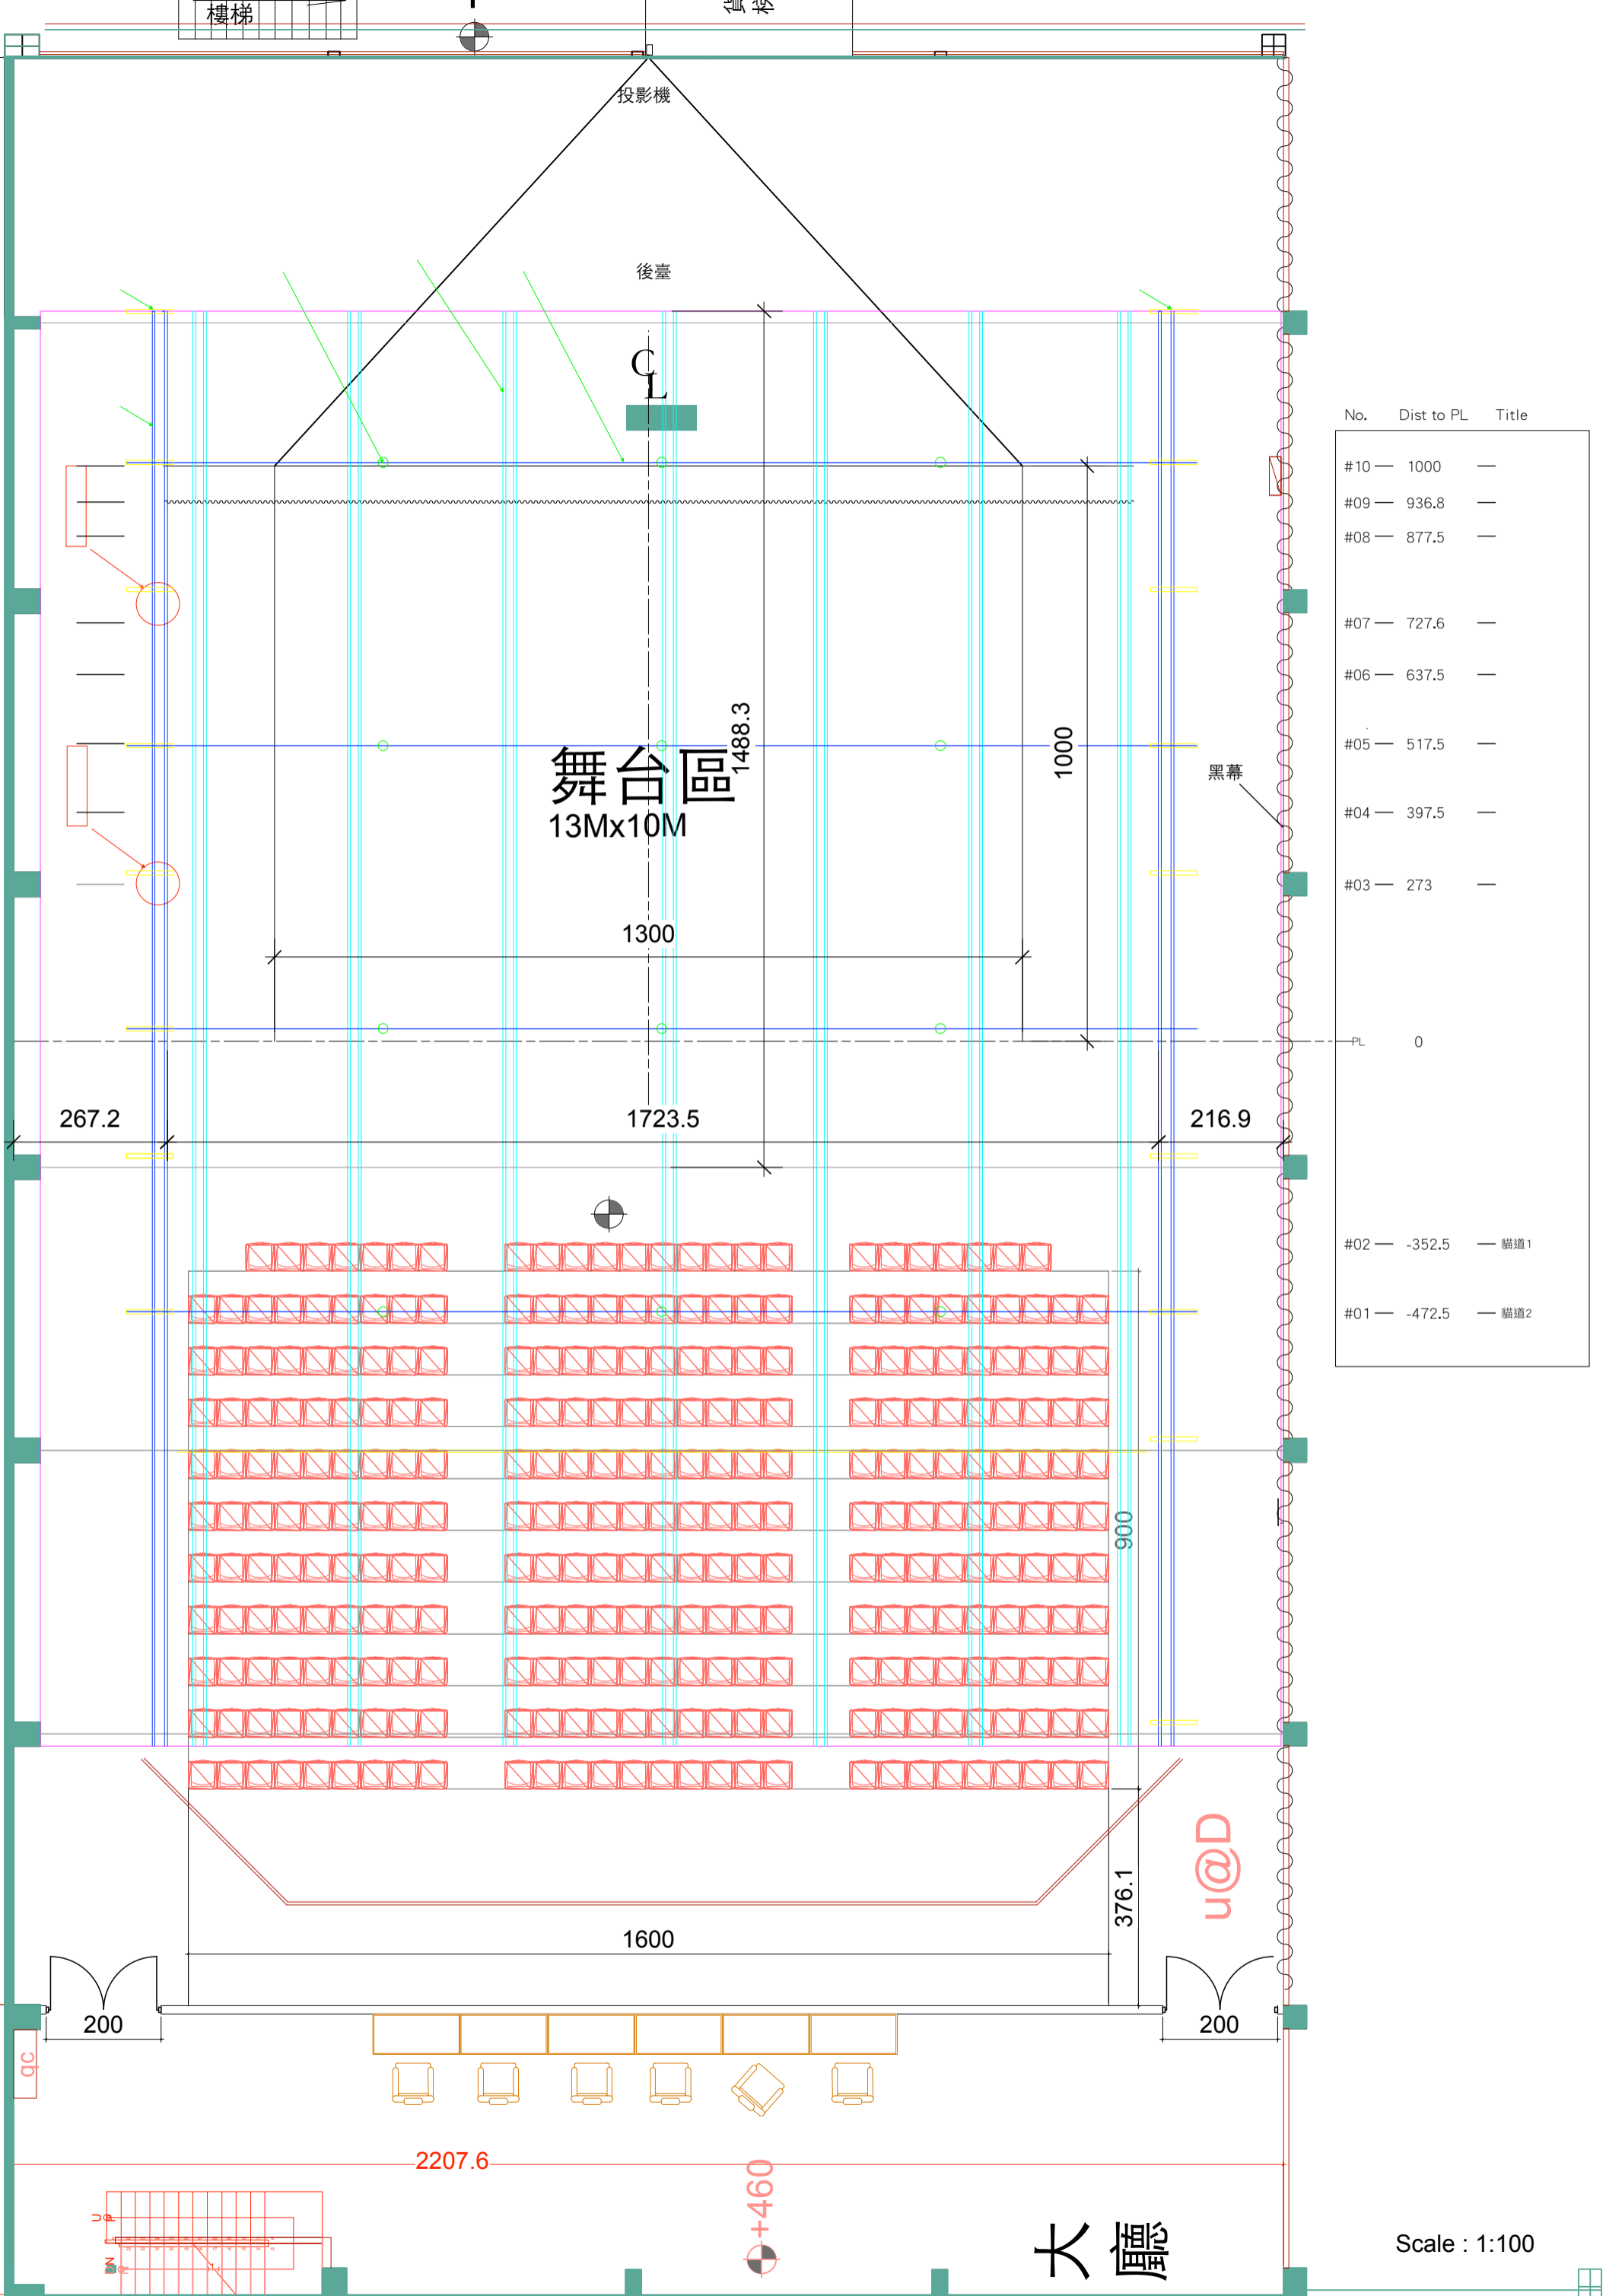



Scale: 1:100

1601.1

629.4

移动式觀眾席

250


300

250

350

90

500A變電箱

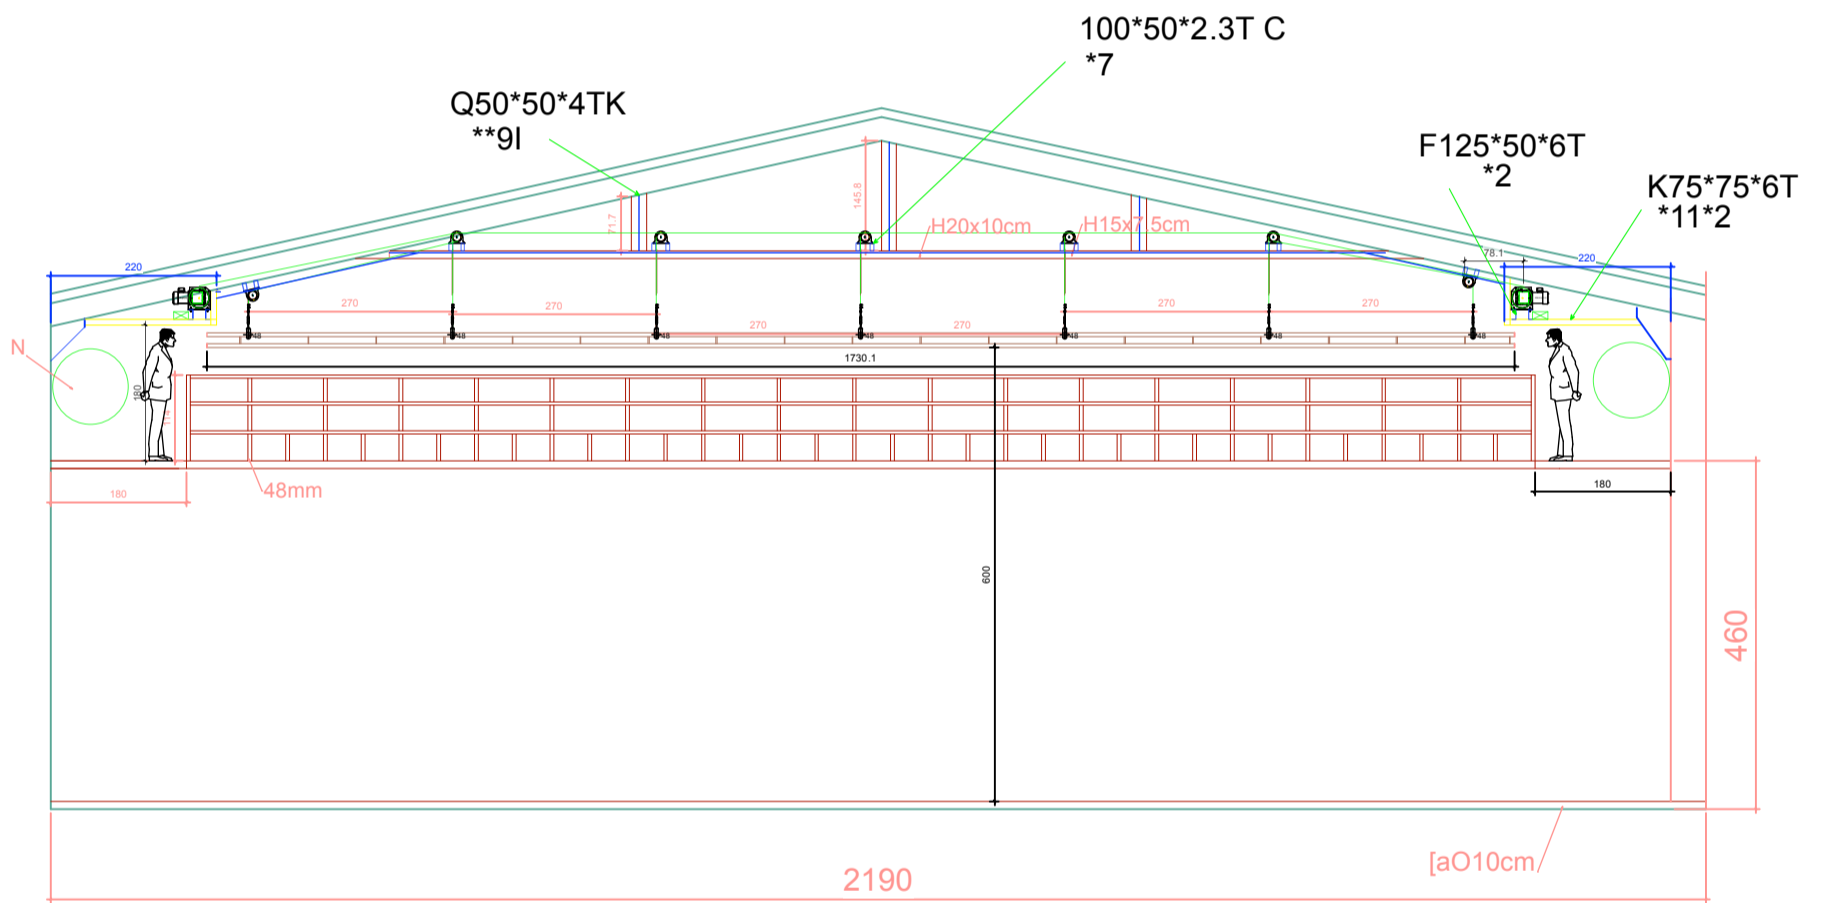

Scale: 1:100